


**8 ft. 2-Rail Ranch Fence**

1-1/2" X 5-1/2" Rails

2- 5" X 5" Posts

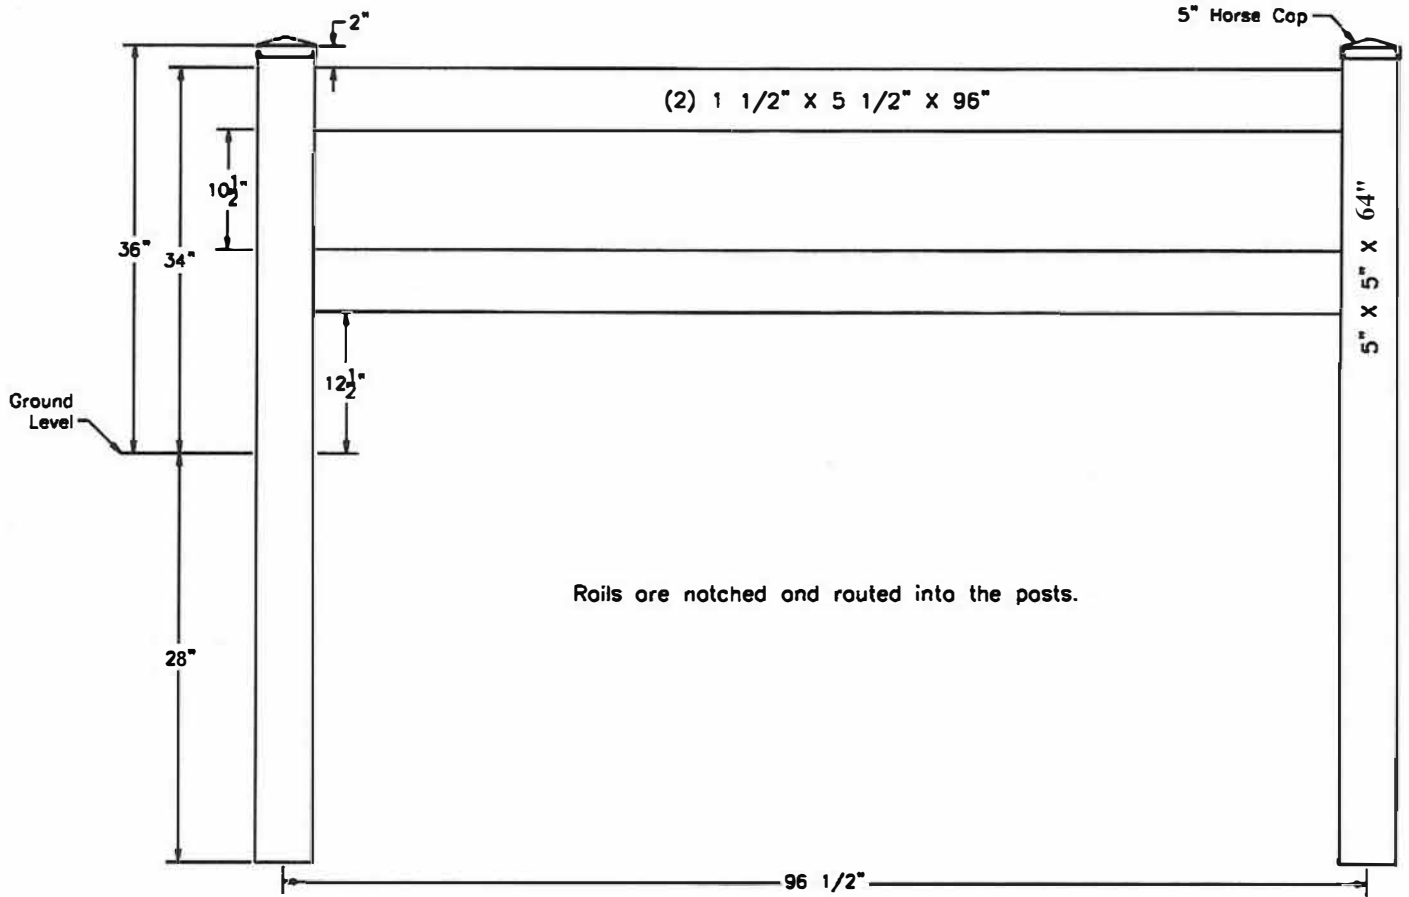


### 8 ft. 3-Rail Ranch Fence

1-1/2" X 5-1/2" Rails

5" X 5" Posts

I-2-1

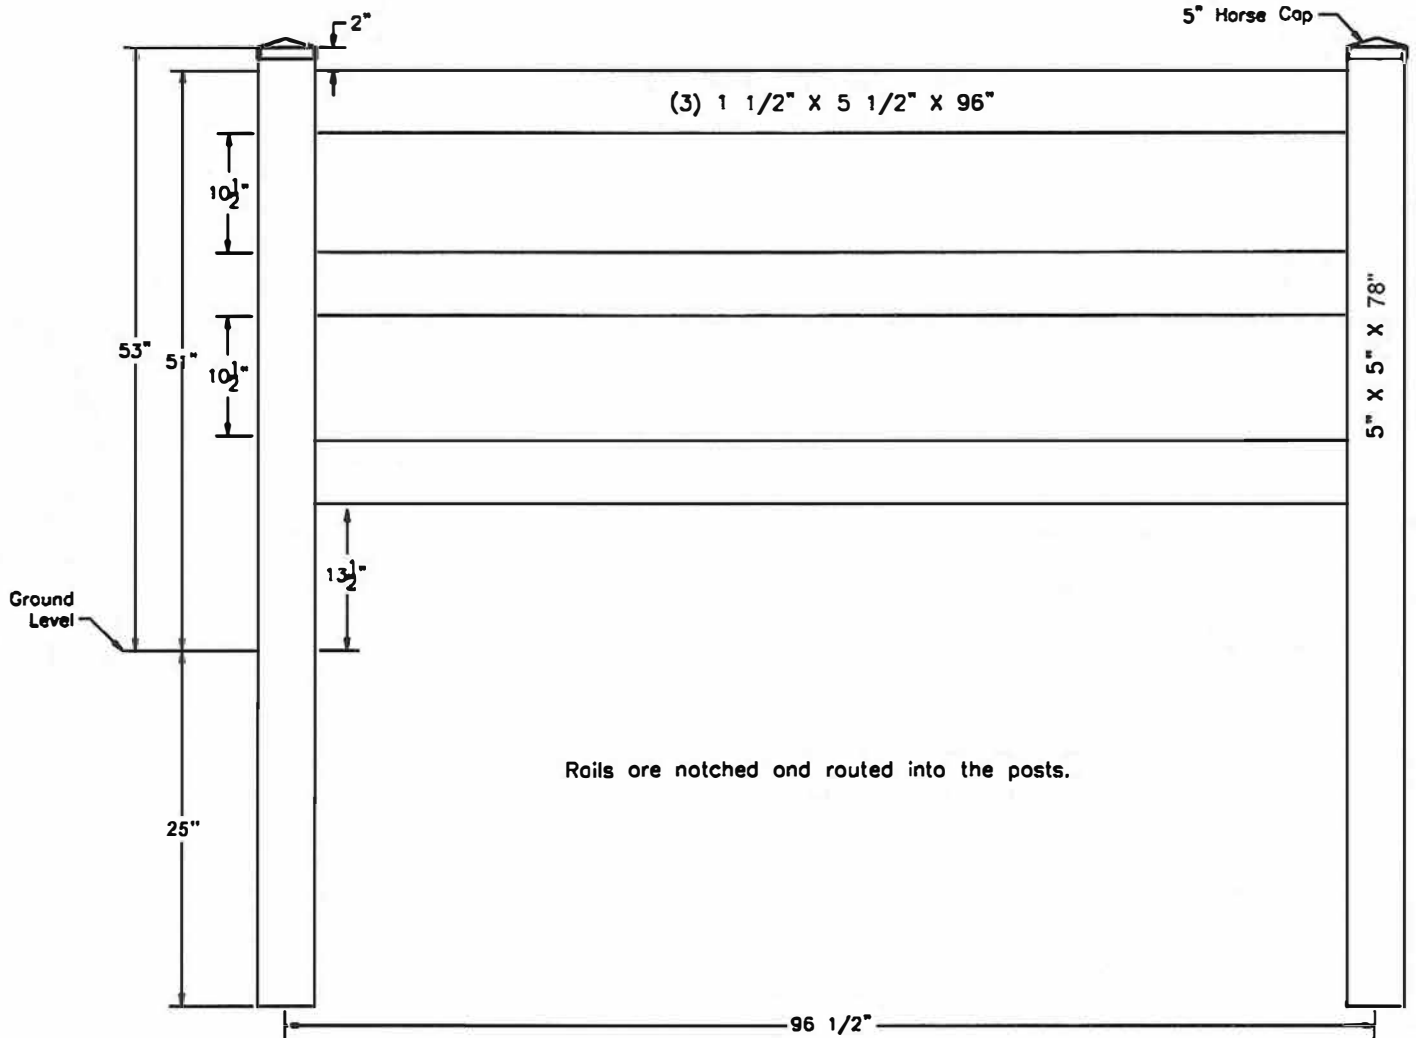


**8 ft. 3-Rail Ranch Fence**

1-1/2" X 5-1/2" Rails

5" X 5" Posts

**I-2-1**

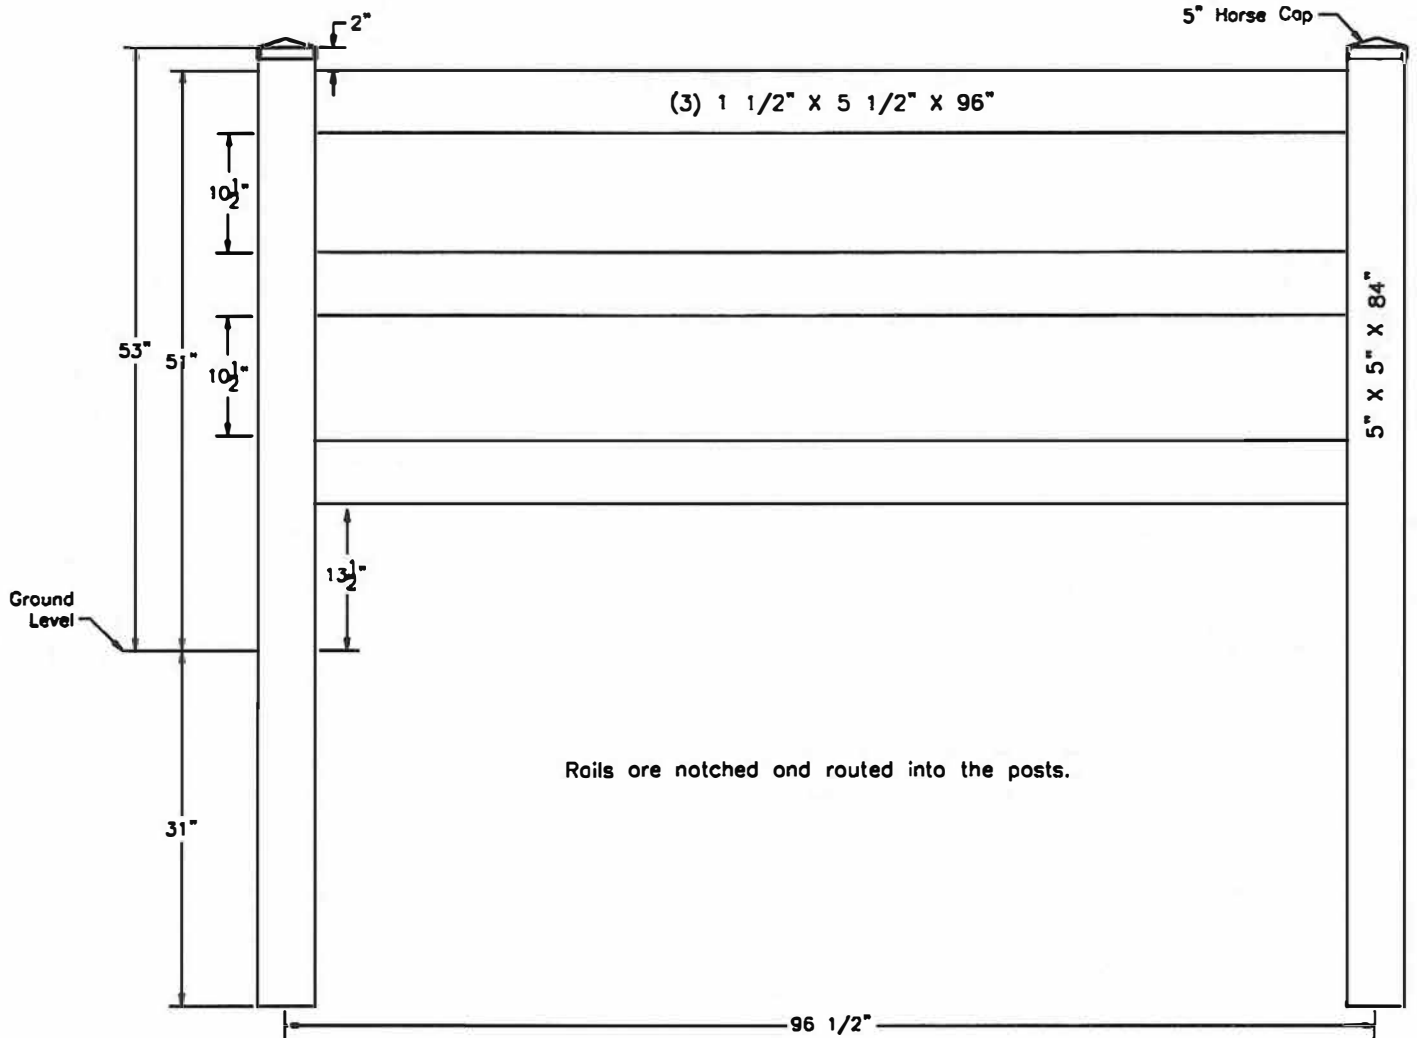

### 8 ft. 4-Rail Ranch Fence

1-1/2" X 5-1/2" Rails

5" X 5" Posts

I-3-1

